

ISOMETRIC VIEWS
SCALE 1 : 75



PROFILE VIEW
SCALE 1 : 22


SUPPORT WALL

→
DIRECTION OF TRAVEL

QUANTITY: 1



PROPRIETARY AND CONFIDENTIAL
THE INFORMATION CONTAINED
HEREIN IS THE PROPERTY OF THE NATIONAL
SOLAR OBSERVATORY
NO REPRODUCTION IN PART
OR AS A WHOLE WITHOUT THE
WRITTEN PERMISSION OF THE
NATIONAL SOLAR OBSERVATORY
IS PERMITTED.

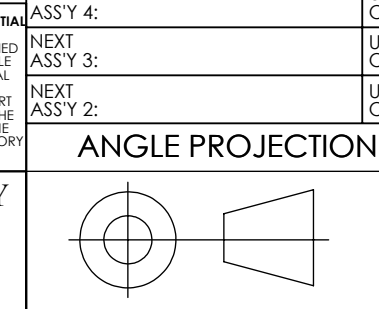


TOLERANCES UNLESS IN
INCHES OTHERWISE SPECIFIED
FRACTIONS = 1/32
ANGULAR ± 0° 30'
DECIMALS .XX ± 0.015
.XXX ± 0.005
XXXX ± .0020


NEXT ASSY 4: USED ON 3:	NEXT ASSY 3: USED ON 3:	NEXT ASSY 2: USED ON 2:	NEXT ASSY 1: USED ON 1:
RELEASE APPROVAL:	RELEASE DATE:	DATE CHECKED BY:	DATE APPROVED BY:
DESIGNED BY:	DATE:	DATE:	DATE:
CAD SYSTEM: 2012 SOLIDWORKS		RESEARCH / EDUCATIONAL	

PROJECT: NISP MOBILE SHELTER	REV. A1
TITLE: NISP MOBILE SITE (CONCEPT)	NSO/NOAO REF. FILE NO. .
DWG. NO. NISP.1000.XXXX	SIZE: D WEIGHT: 57786.98 SCALE: 1:75 SHEET: 1 OF 4


D NISP.1000.XXXX A1

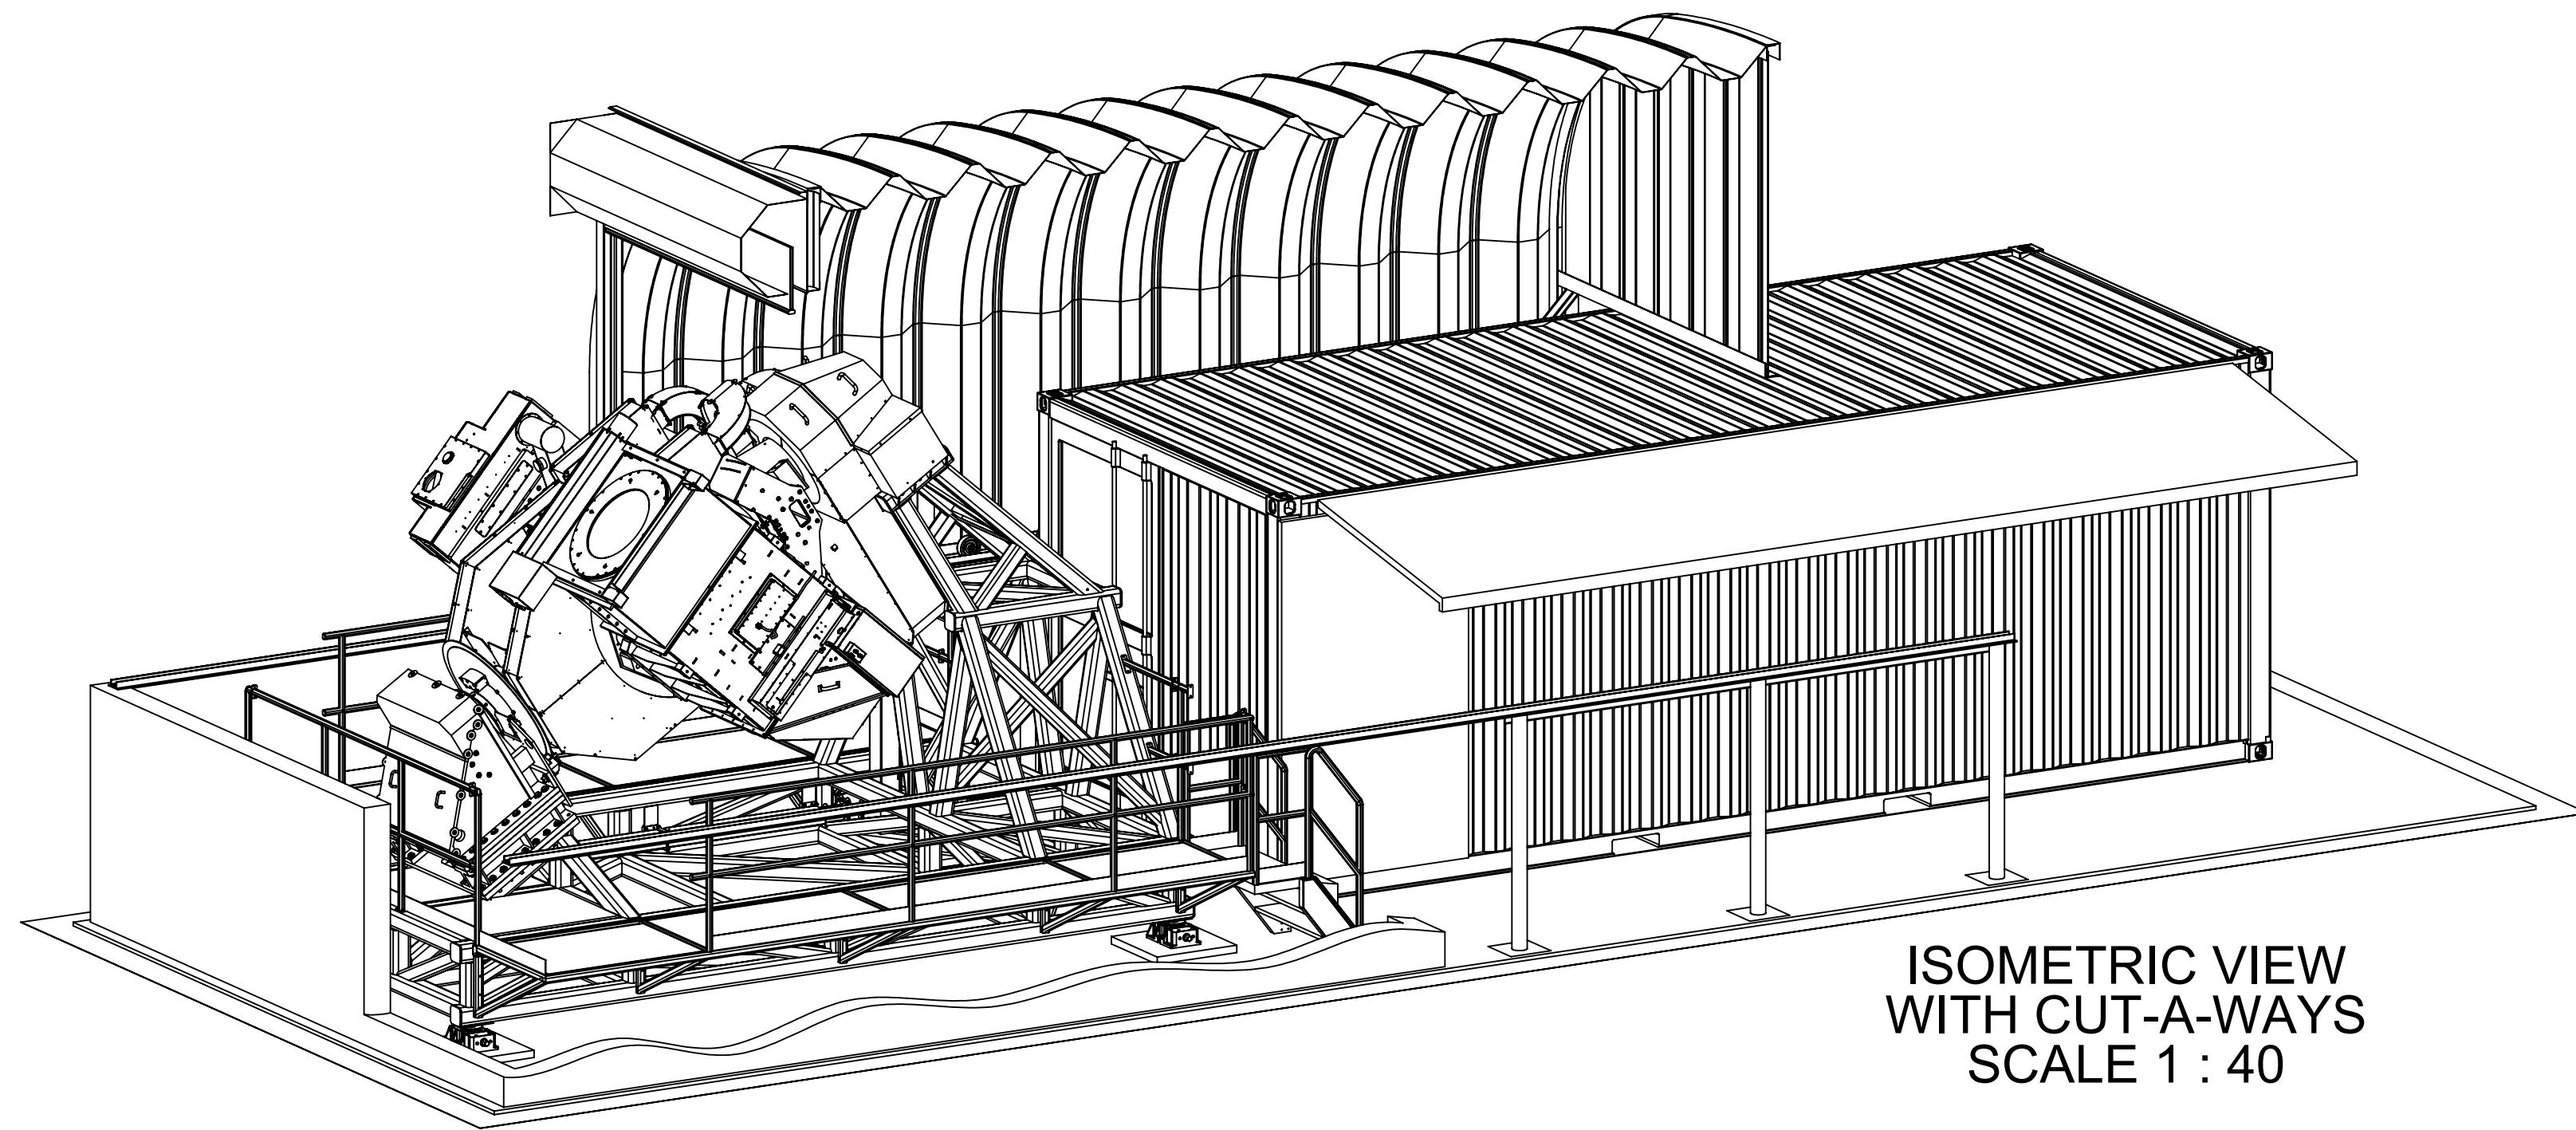

ISOMETRIC VIEW
WITH CUT-A-WAYS
SCALE 1 : 40

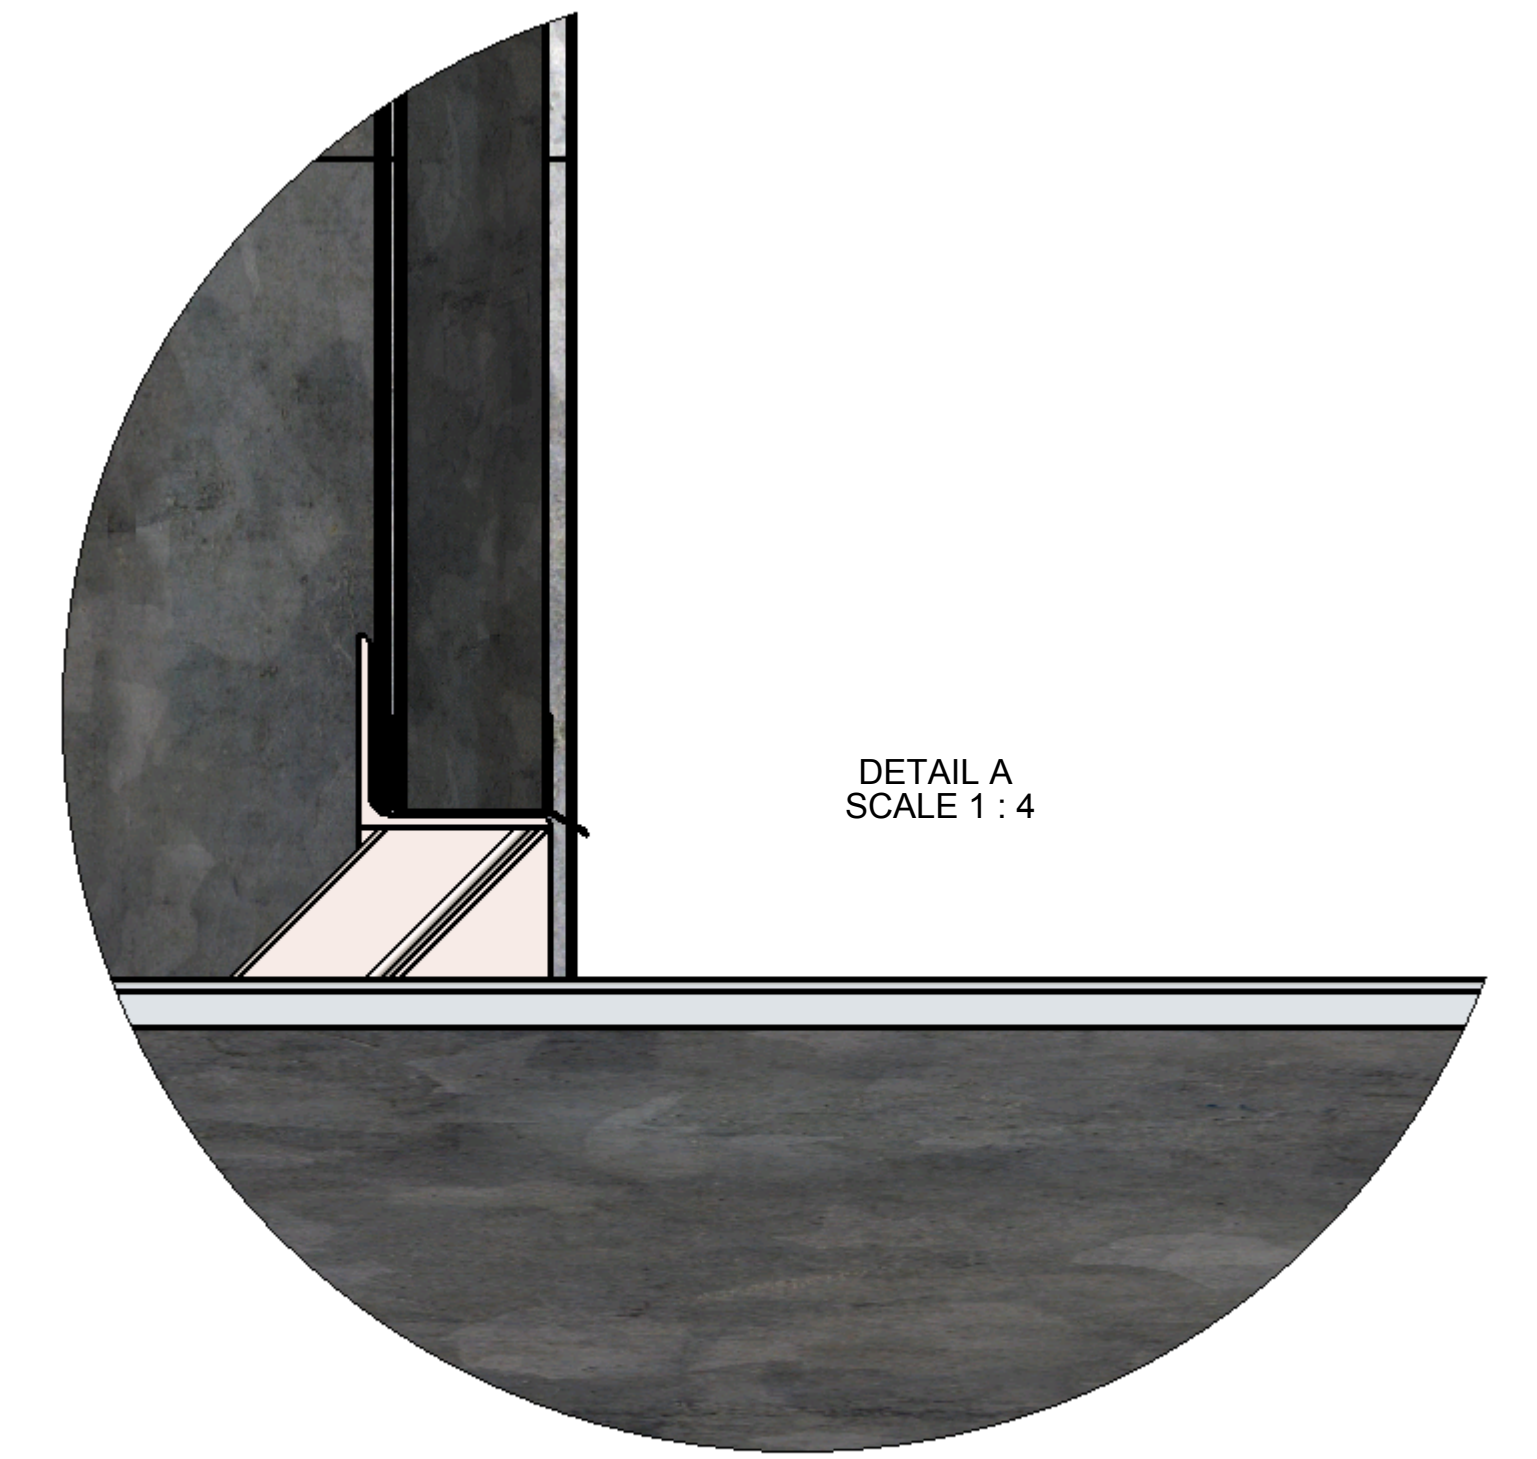

DETAIL A
SCALE 1 : 4

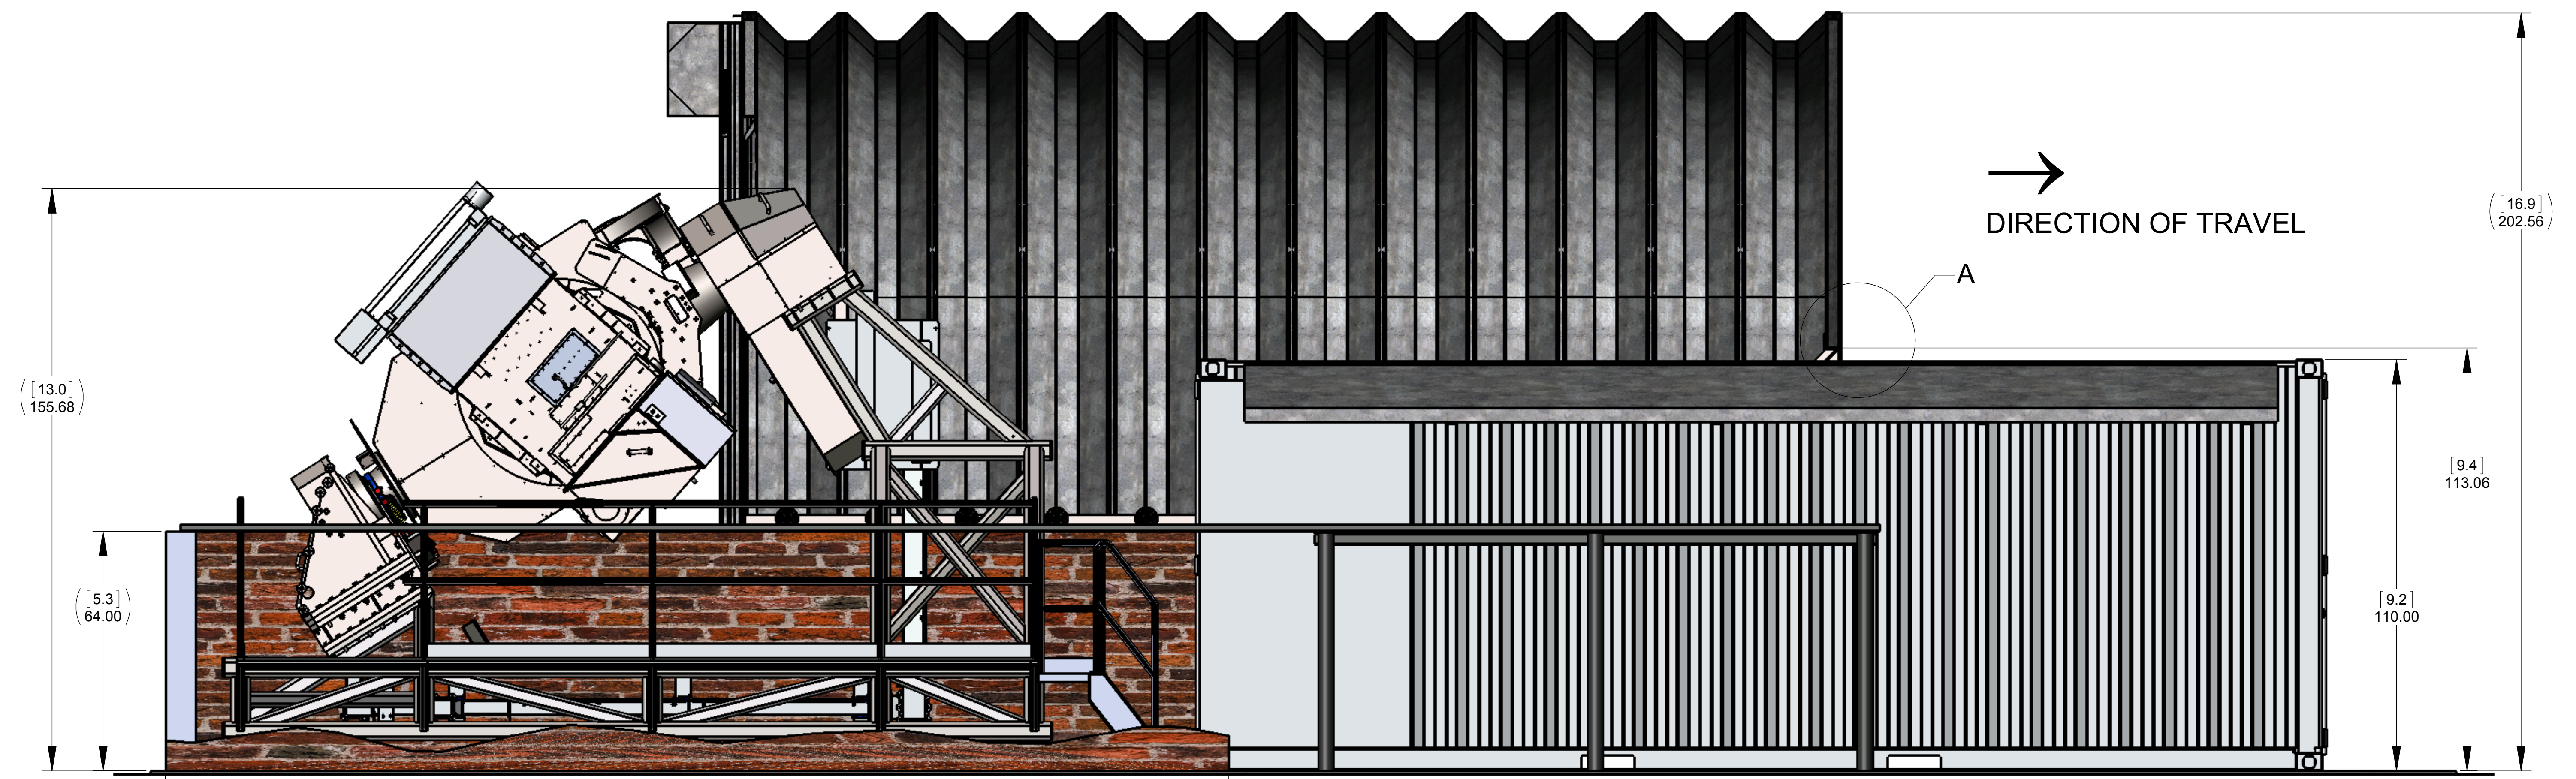

PROFILE VIEW
WITH CUT-A-WAYS
SCALE 1 : 22

→
DIRECTION OF TRAVEL

(13.0)
155.68


(5.3)
64.00


(23.7)
284.00

(16.9)
202.56



(9.4)
113.06

(9.2)
110.00

 NATIONAL SOLAR OBSERVATORY <small>OPERATED BY THE ASSOCIATION OF UNIVERSITIES FOR RESEARCH IN ASTRONOMY, INC. UNDER COOPERATIVE AGREEMENT WITH NATIONAL SCIENCE FOUNDATION</small> <small>WWW.AURA-ASTRONOMY.ORG WWW.NSO.EDU WWW.NSF.GOV</small>	<small>PROPRIETARY AND CONFIDENTIAL</small> <small>THE INFORMATION CONTAINED IN THIS DRAWING IS THE SOLE PROPERTY OF THE NATIONAL SOLAR OBSERVATORY. ANY REPRODUCTION IN PART OR AS A WHOLE WITHOUT THE WRITTEN PERMISSION OF THE NATIONAL SOLAR OBSERVATORY IS PROHIBITED.</small>	<small>PROJECT:</small> NISP MOBILE SHELTER <small>TITLE:</small> NISP MOBILE SITE (CONCEPT) <small>DWG. NO.:</small> NISP.1000.XXXX <small>ECHN #:</small> NSO/NOAO REF. FILE NO. . <small>SIZE: D WEIGHT: 57786.98 SCALE: 1:75 SHEET: 2 OF 4</small>	<small>REV.:</small> A1
	<small>NSO</small>	<small>NSO/NOAO REF. FILE NO. .</small>	

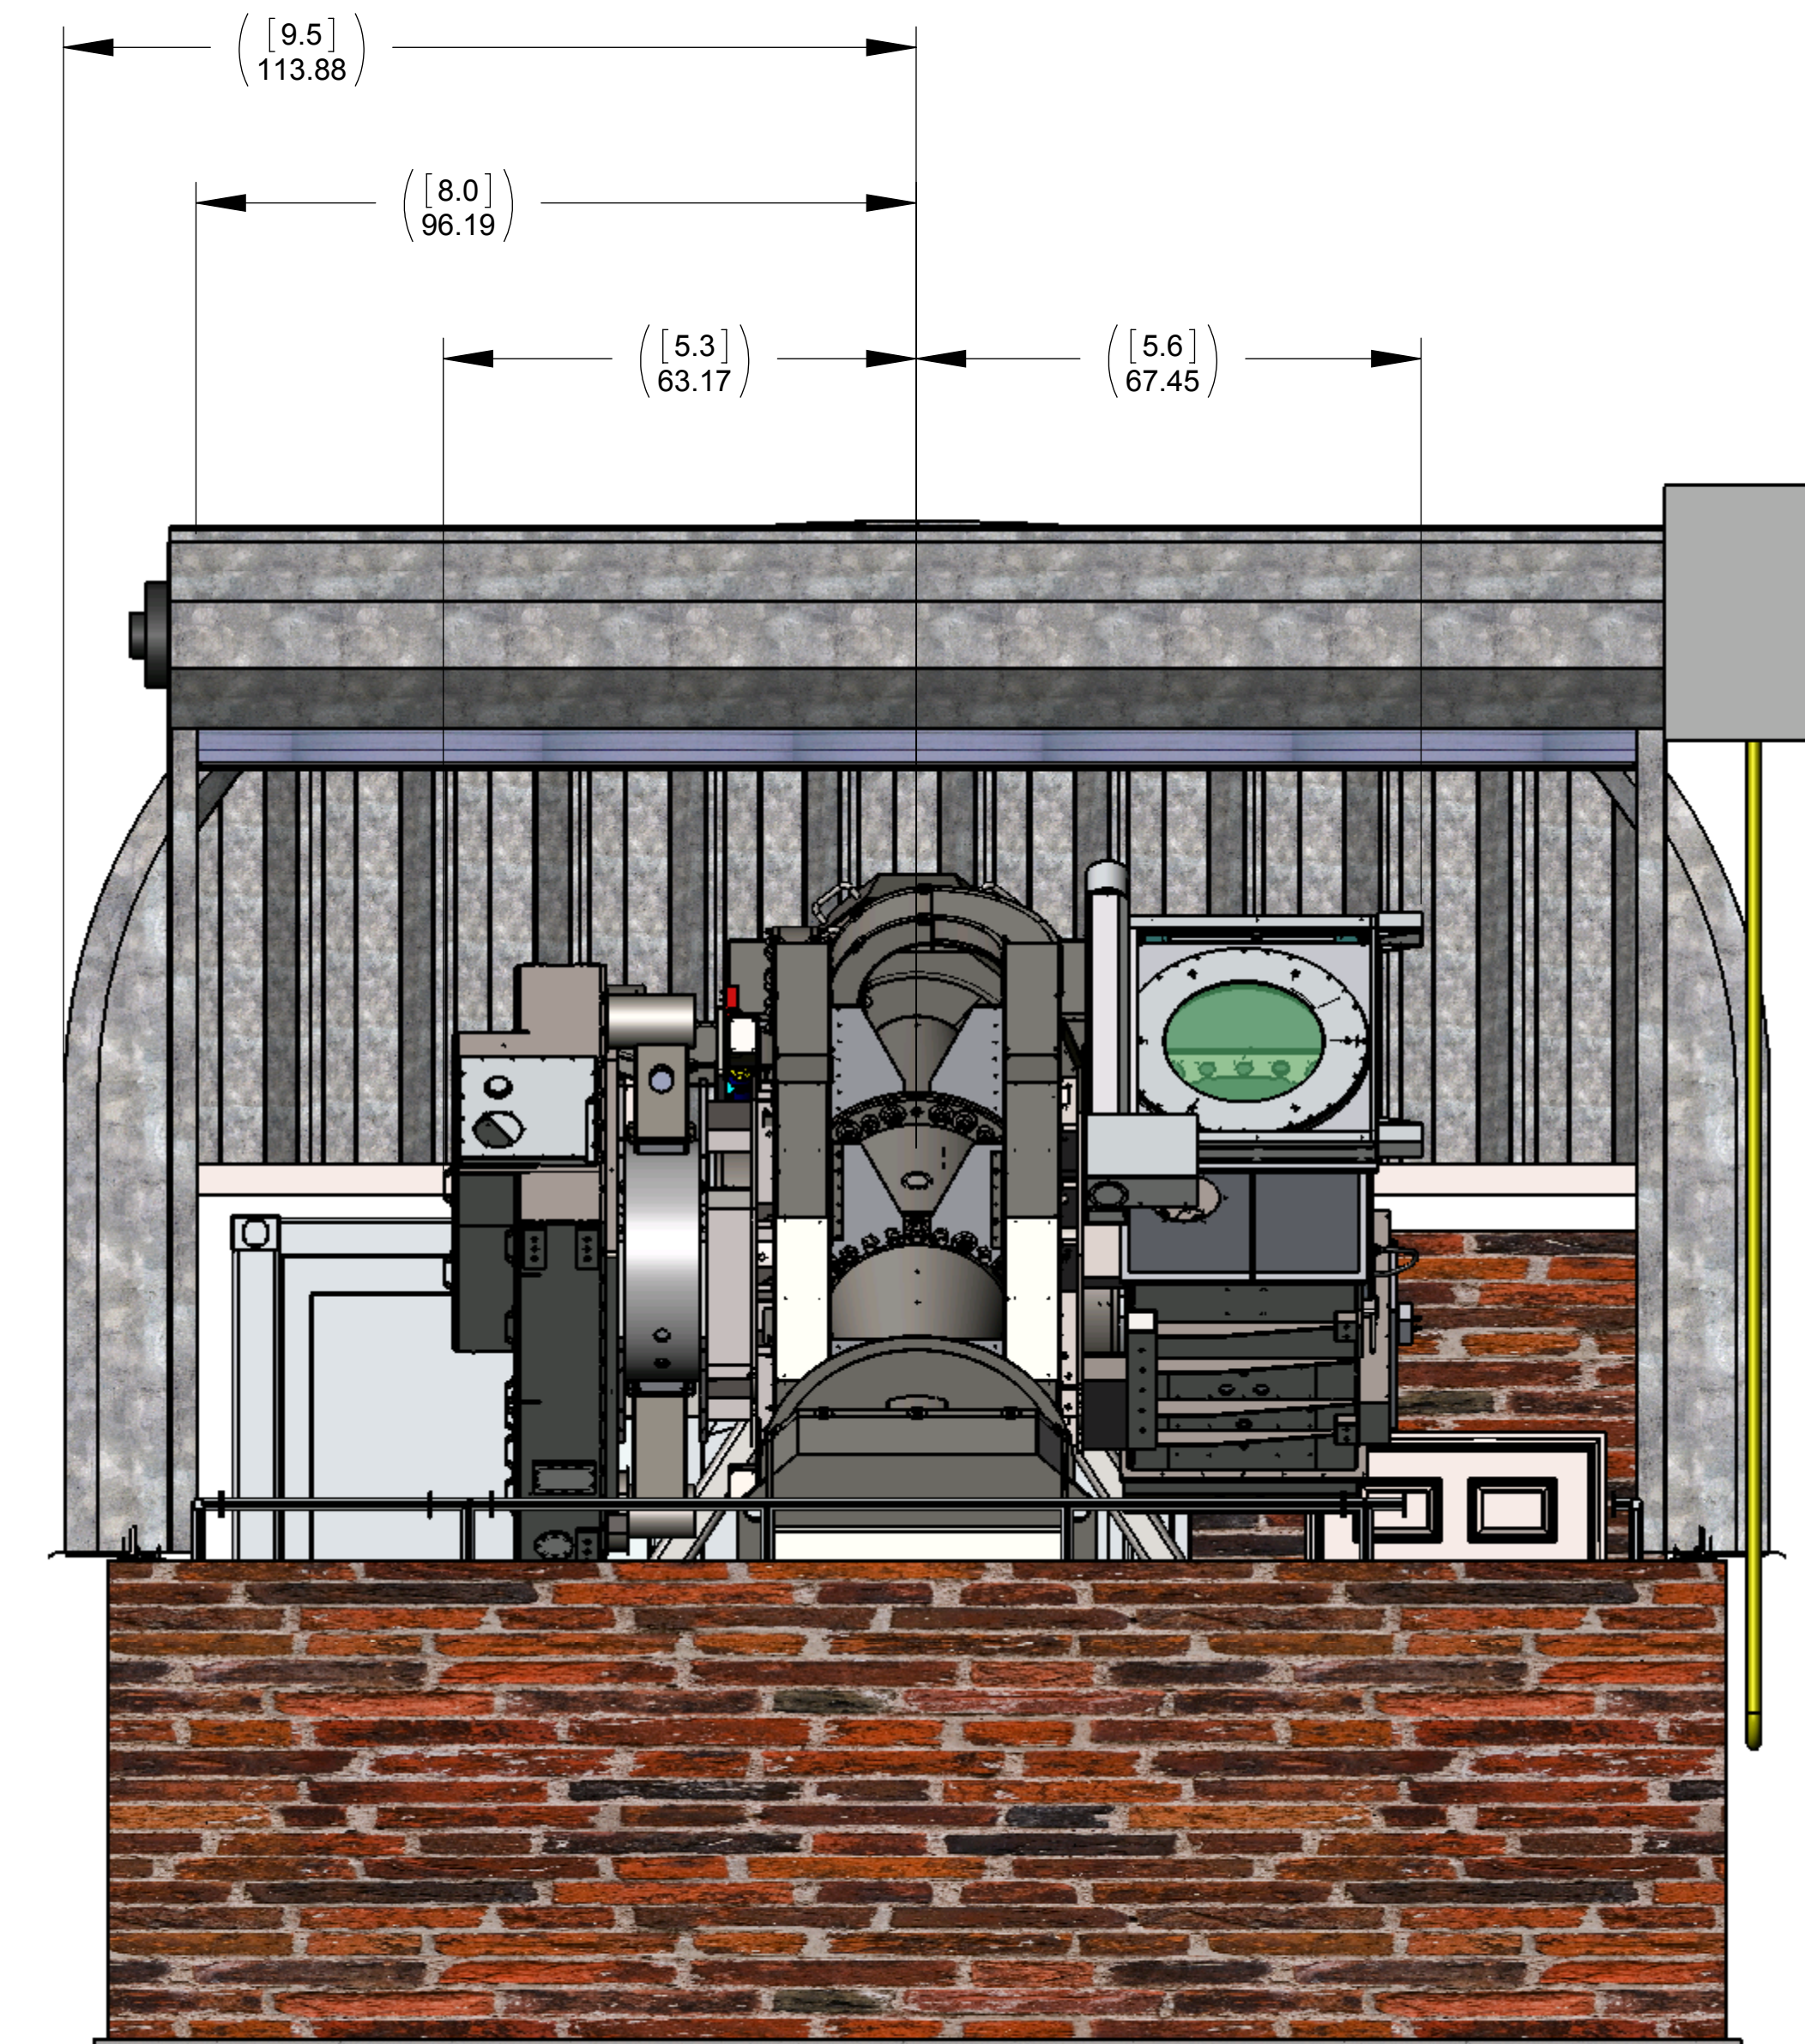


PROFILE VIEW
SCALE 1 : 22

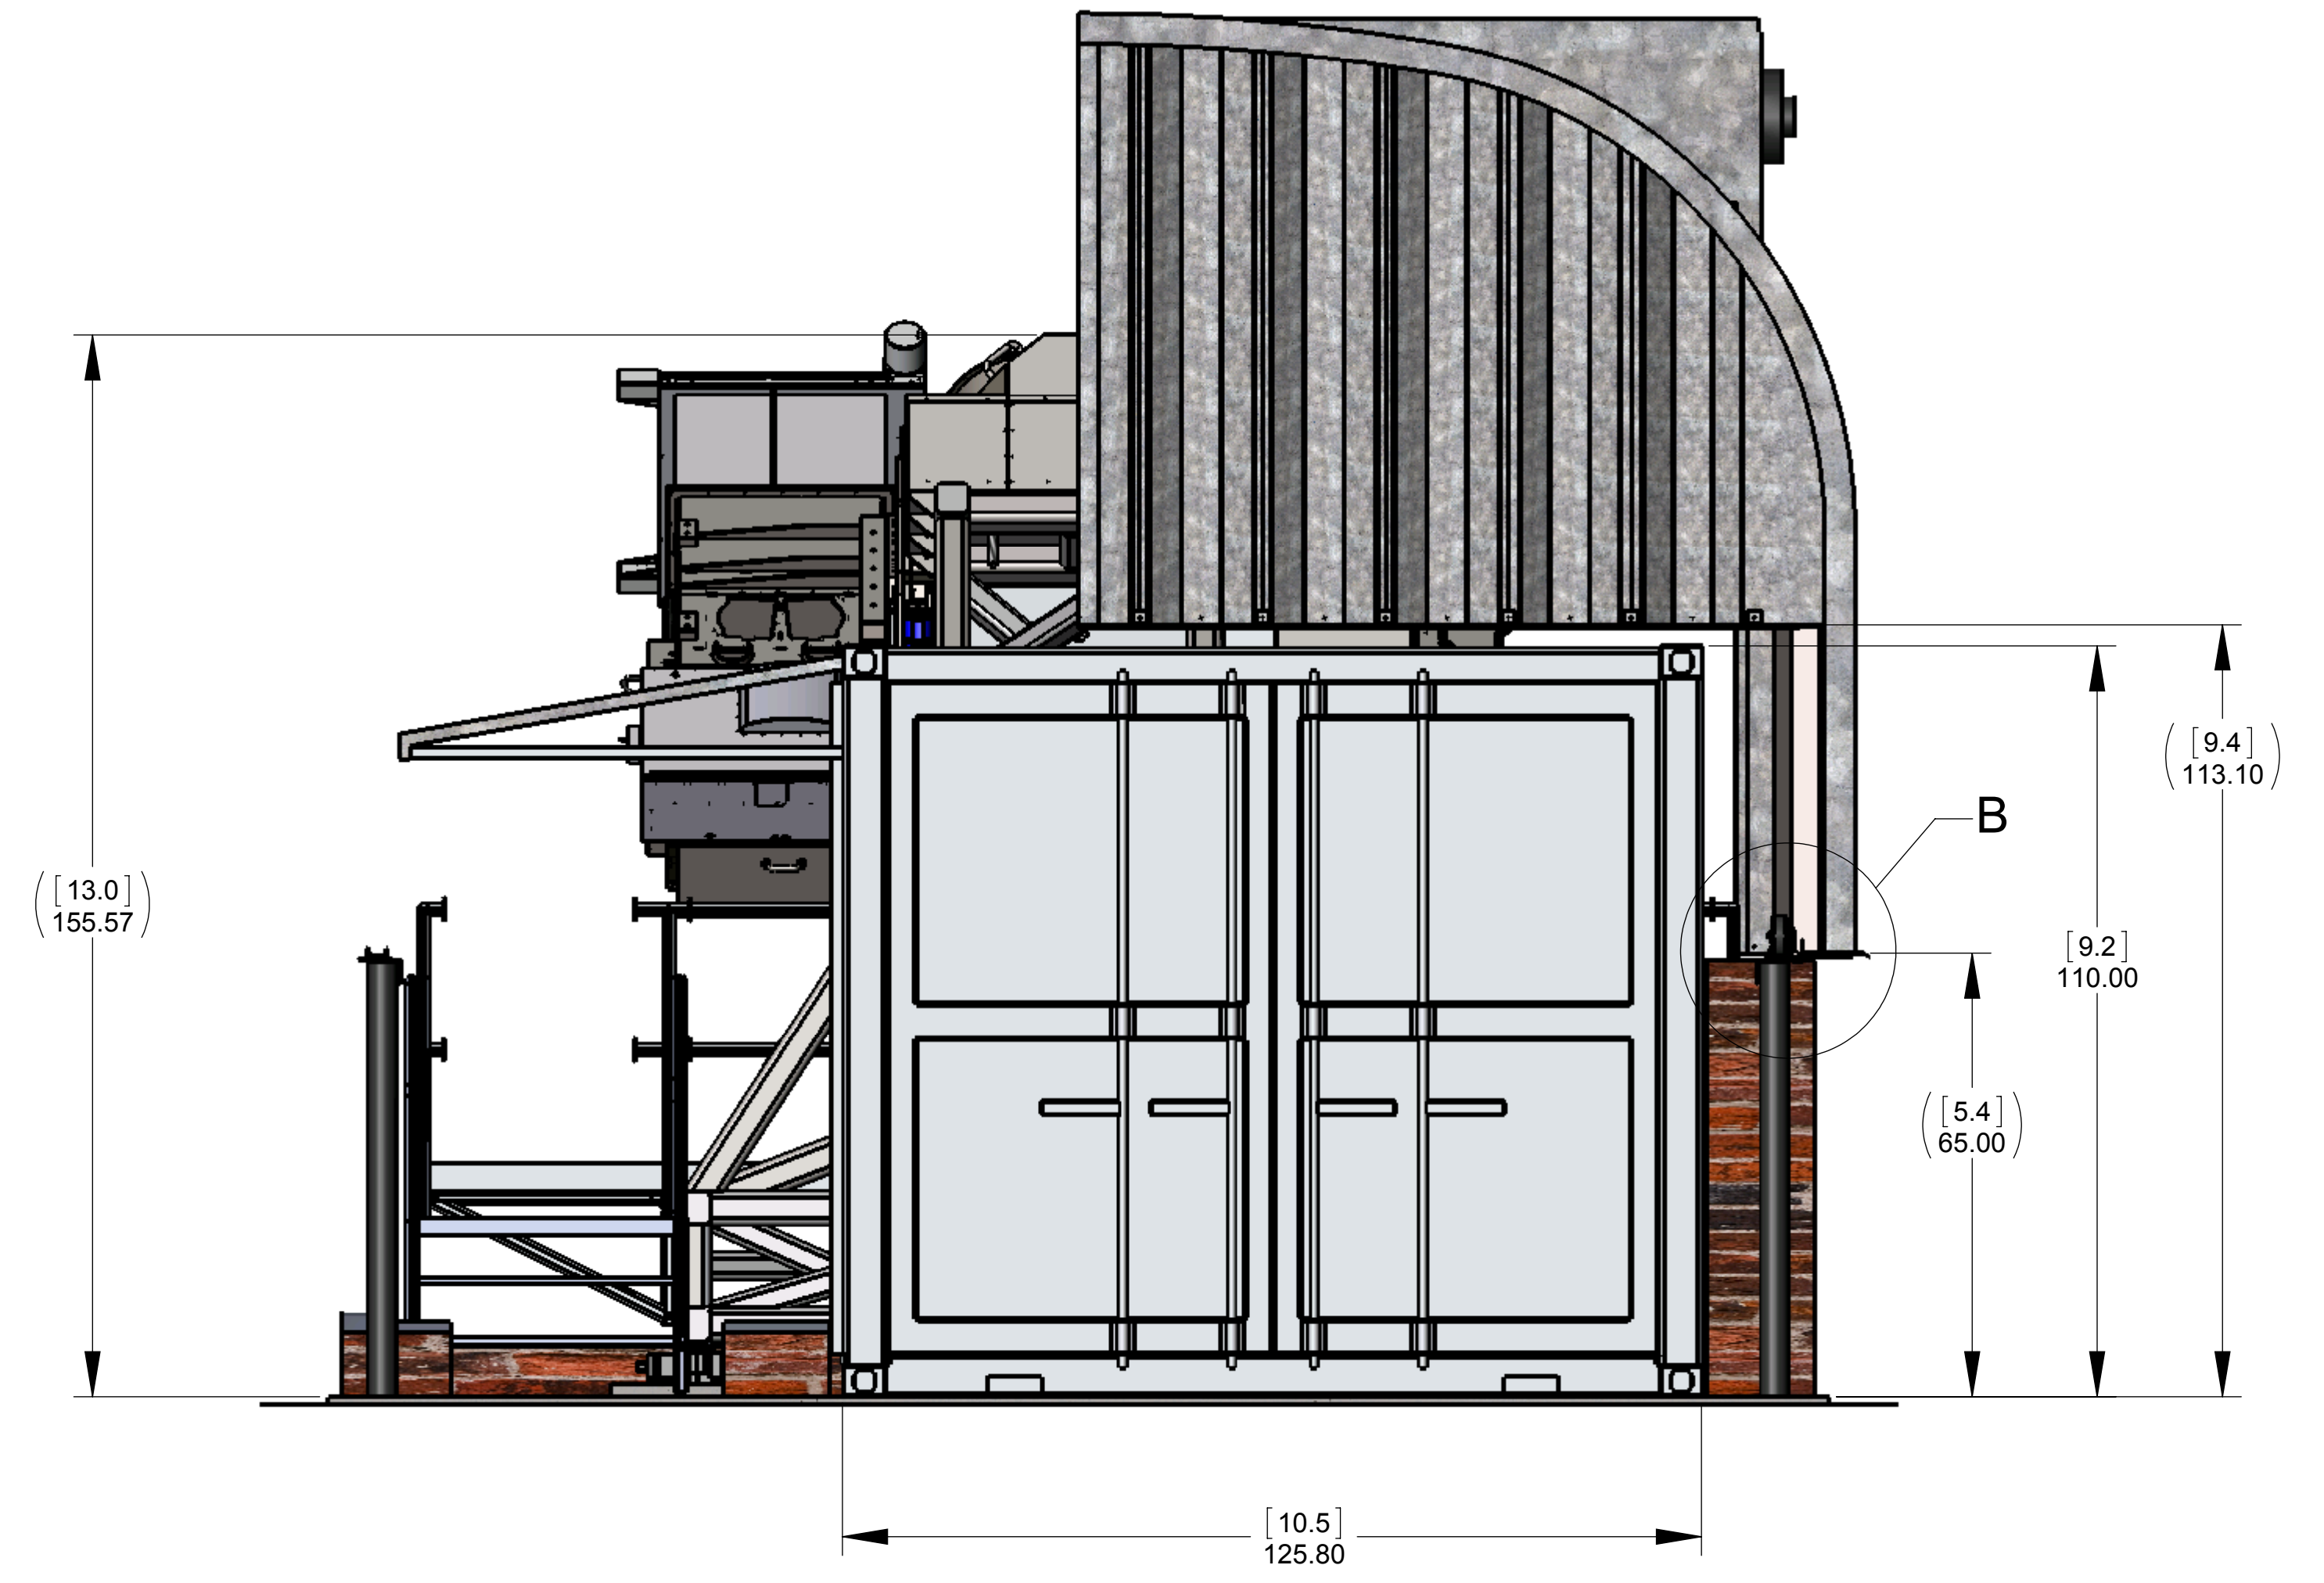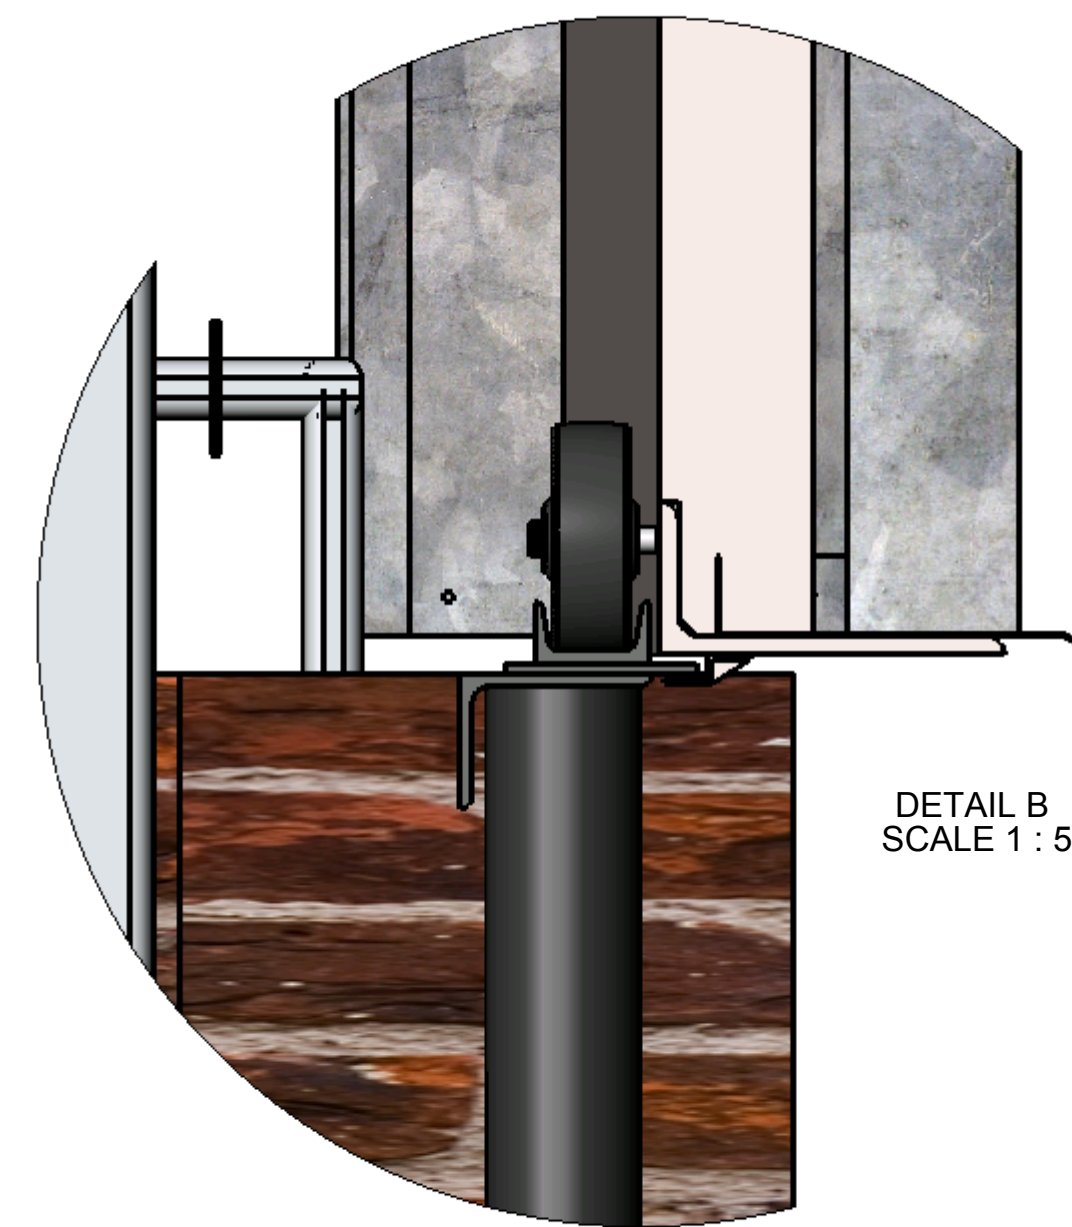


PROFILE VIEW
WITH CUT-A-WAYS
SCALE 1 : 22

NSO
National Solar Observatory
OPERATED BY THE ASSOCIATION OF UNIVERSITIES FOR
RESEARCH IN ASTRONOMY, INC. UNDER COOPERATIVE
AGREEMENT WITH NATIONAL SCIENCE FOUNDATION
WWW.NSO.EDU
WWW.AURA-ASTRONOMY.ORG

PROJECT: NISP MOBILE SHELTER	
TITLE: NISP MOBILE SITE (CONCEPT)	
DWG. NO. NISP.1000.XXXX	REV. A1
ECON #: NSO/NOAO REF. FILE NO.	
SIZE: D WEIGHT: 57786.98 SCALE: 1:75 SHEET: 3 OF 4	

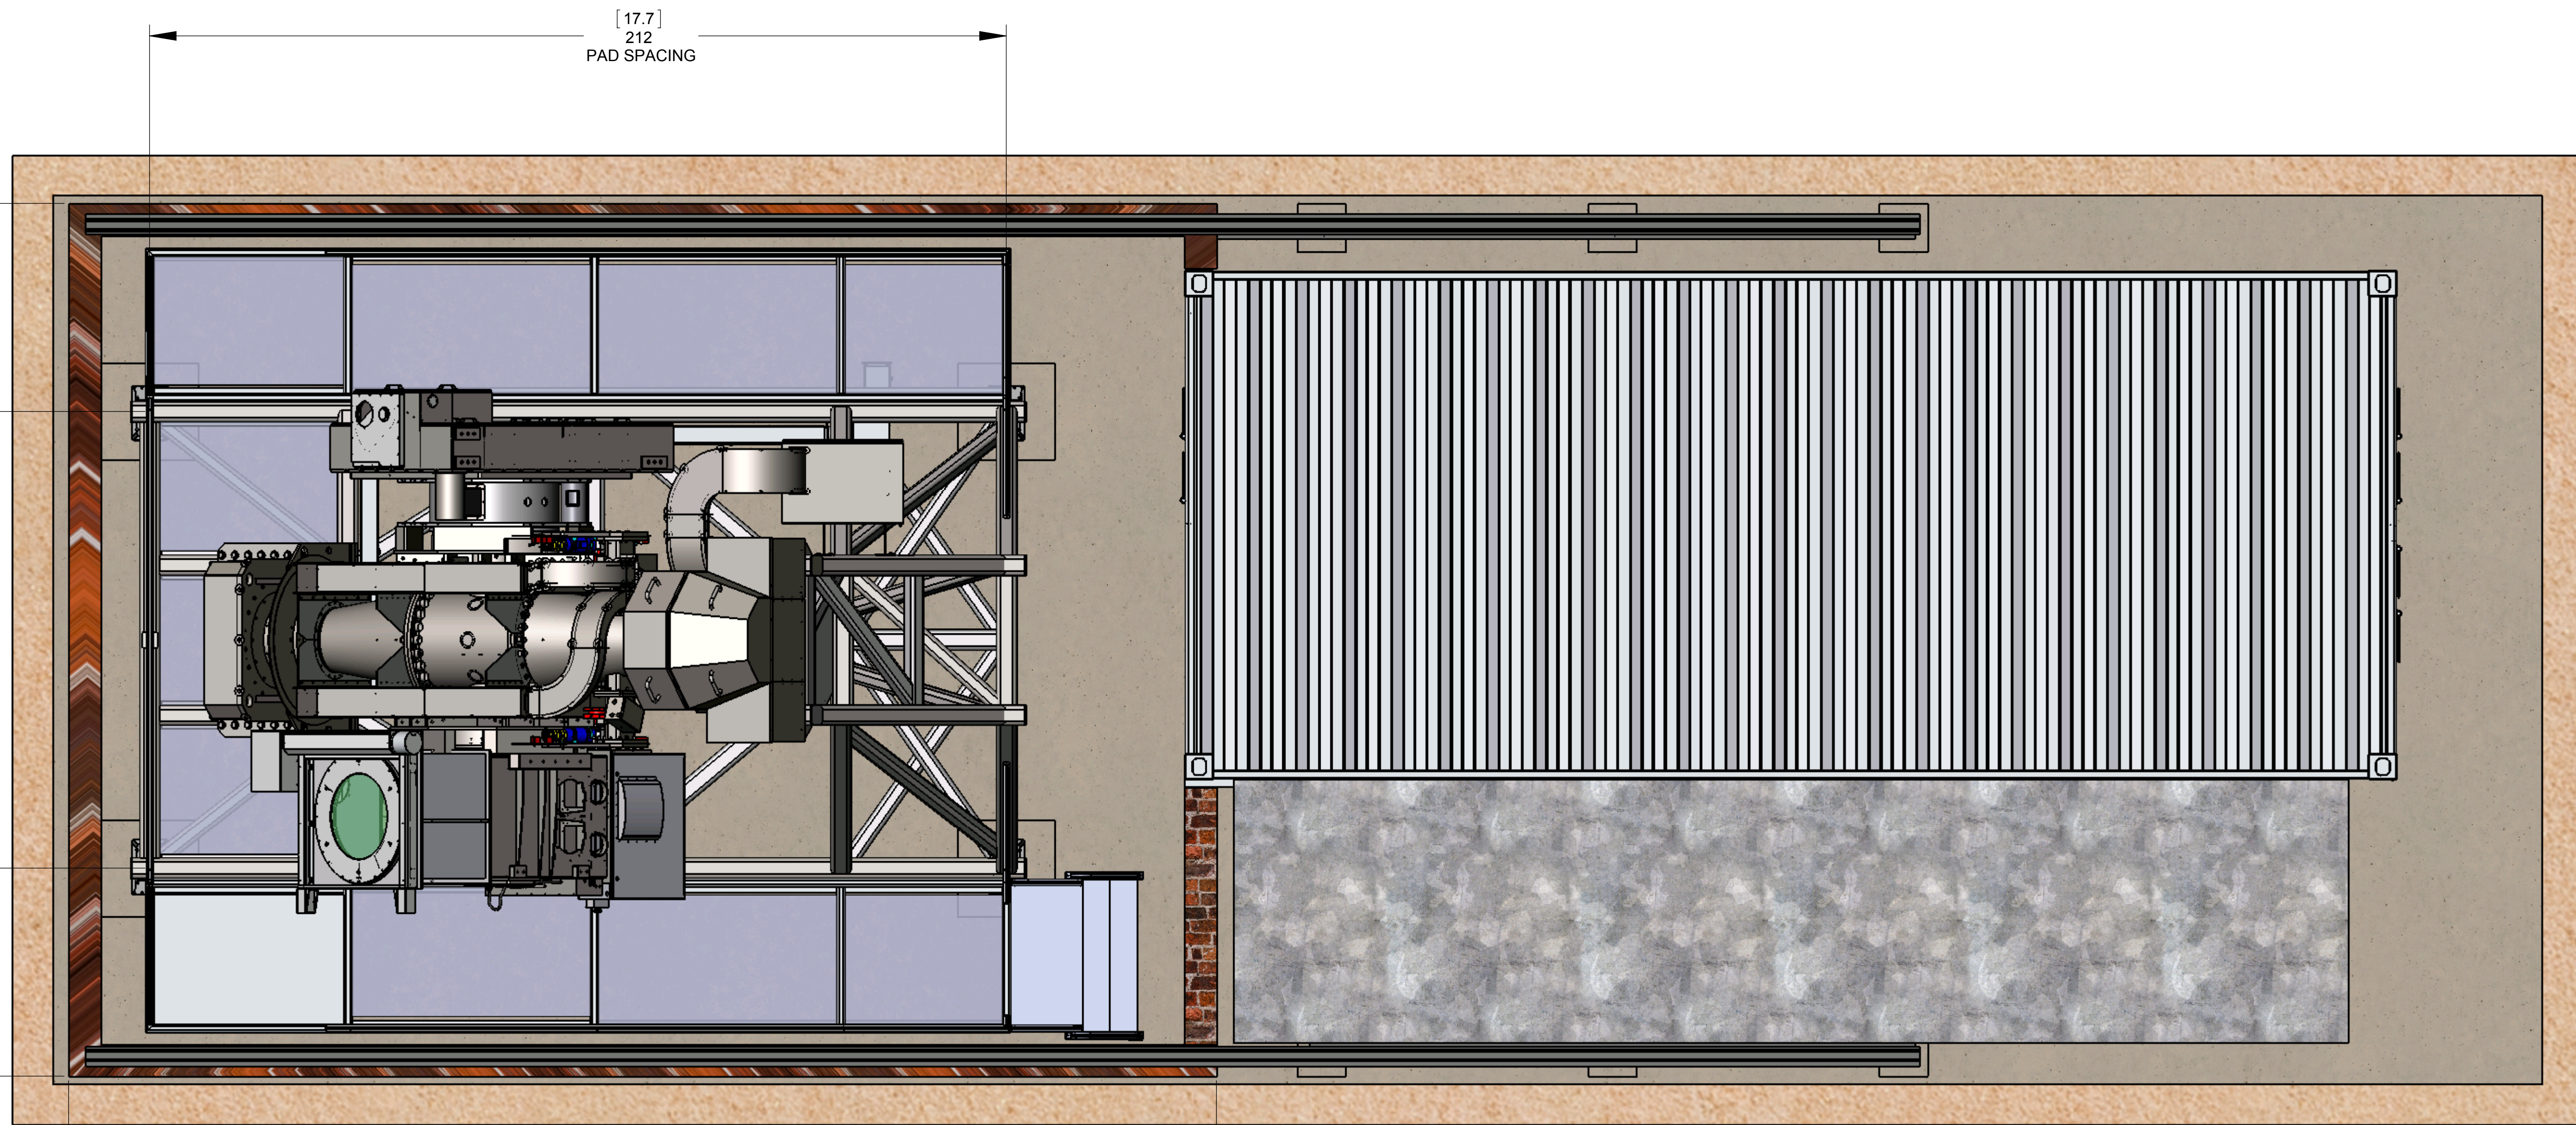

STEEL BUILDING
NOT SHOWN
SCALE 1 : 22

 <p>NATIONAL SOLAR OBSERVATORY OPERATED BY THE ASSOCIATION OF UNIVERSITIES FOR RESEARCH IN ASTRONOMY, INC. UNDER COOPERATIVE AGREEMENT WITH NATIONAL SCIENCE FOUNDATION WWW.AURA-ASTRONOMY.ORG WWW.NSO.EDU WWW.NSF.GOV</p>	<p>PROJECT: NISP MOBILE SHELTER</p>	
	<p>TITLE: NISP MOBILE SITE (CONCEPT)</p>	
<p>DWG. NO. NISP.1000.XXXX</p>		<p>REV. A1</p>
<p>SIZE: D WEIGHT: 57786.98 SCALE: 1:75 SHEET: 4 OF 4</p>		<p>NSO/NOAO REF. FILE NO.</p>

D NISP.1000.XXXX A1